




公共下水道供用開始区域

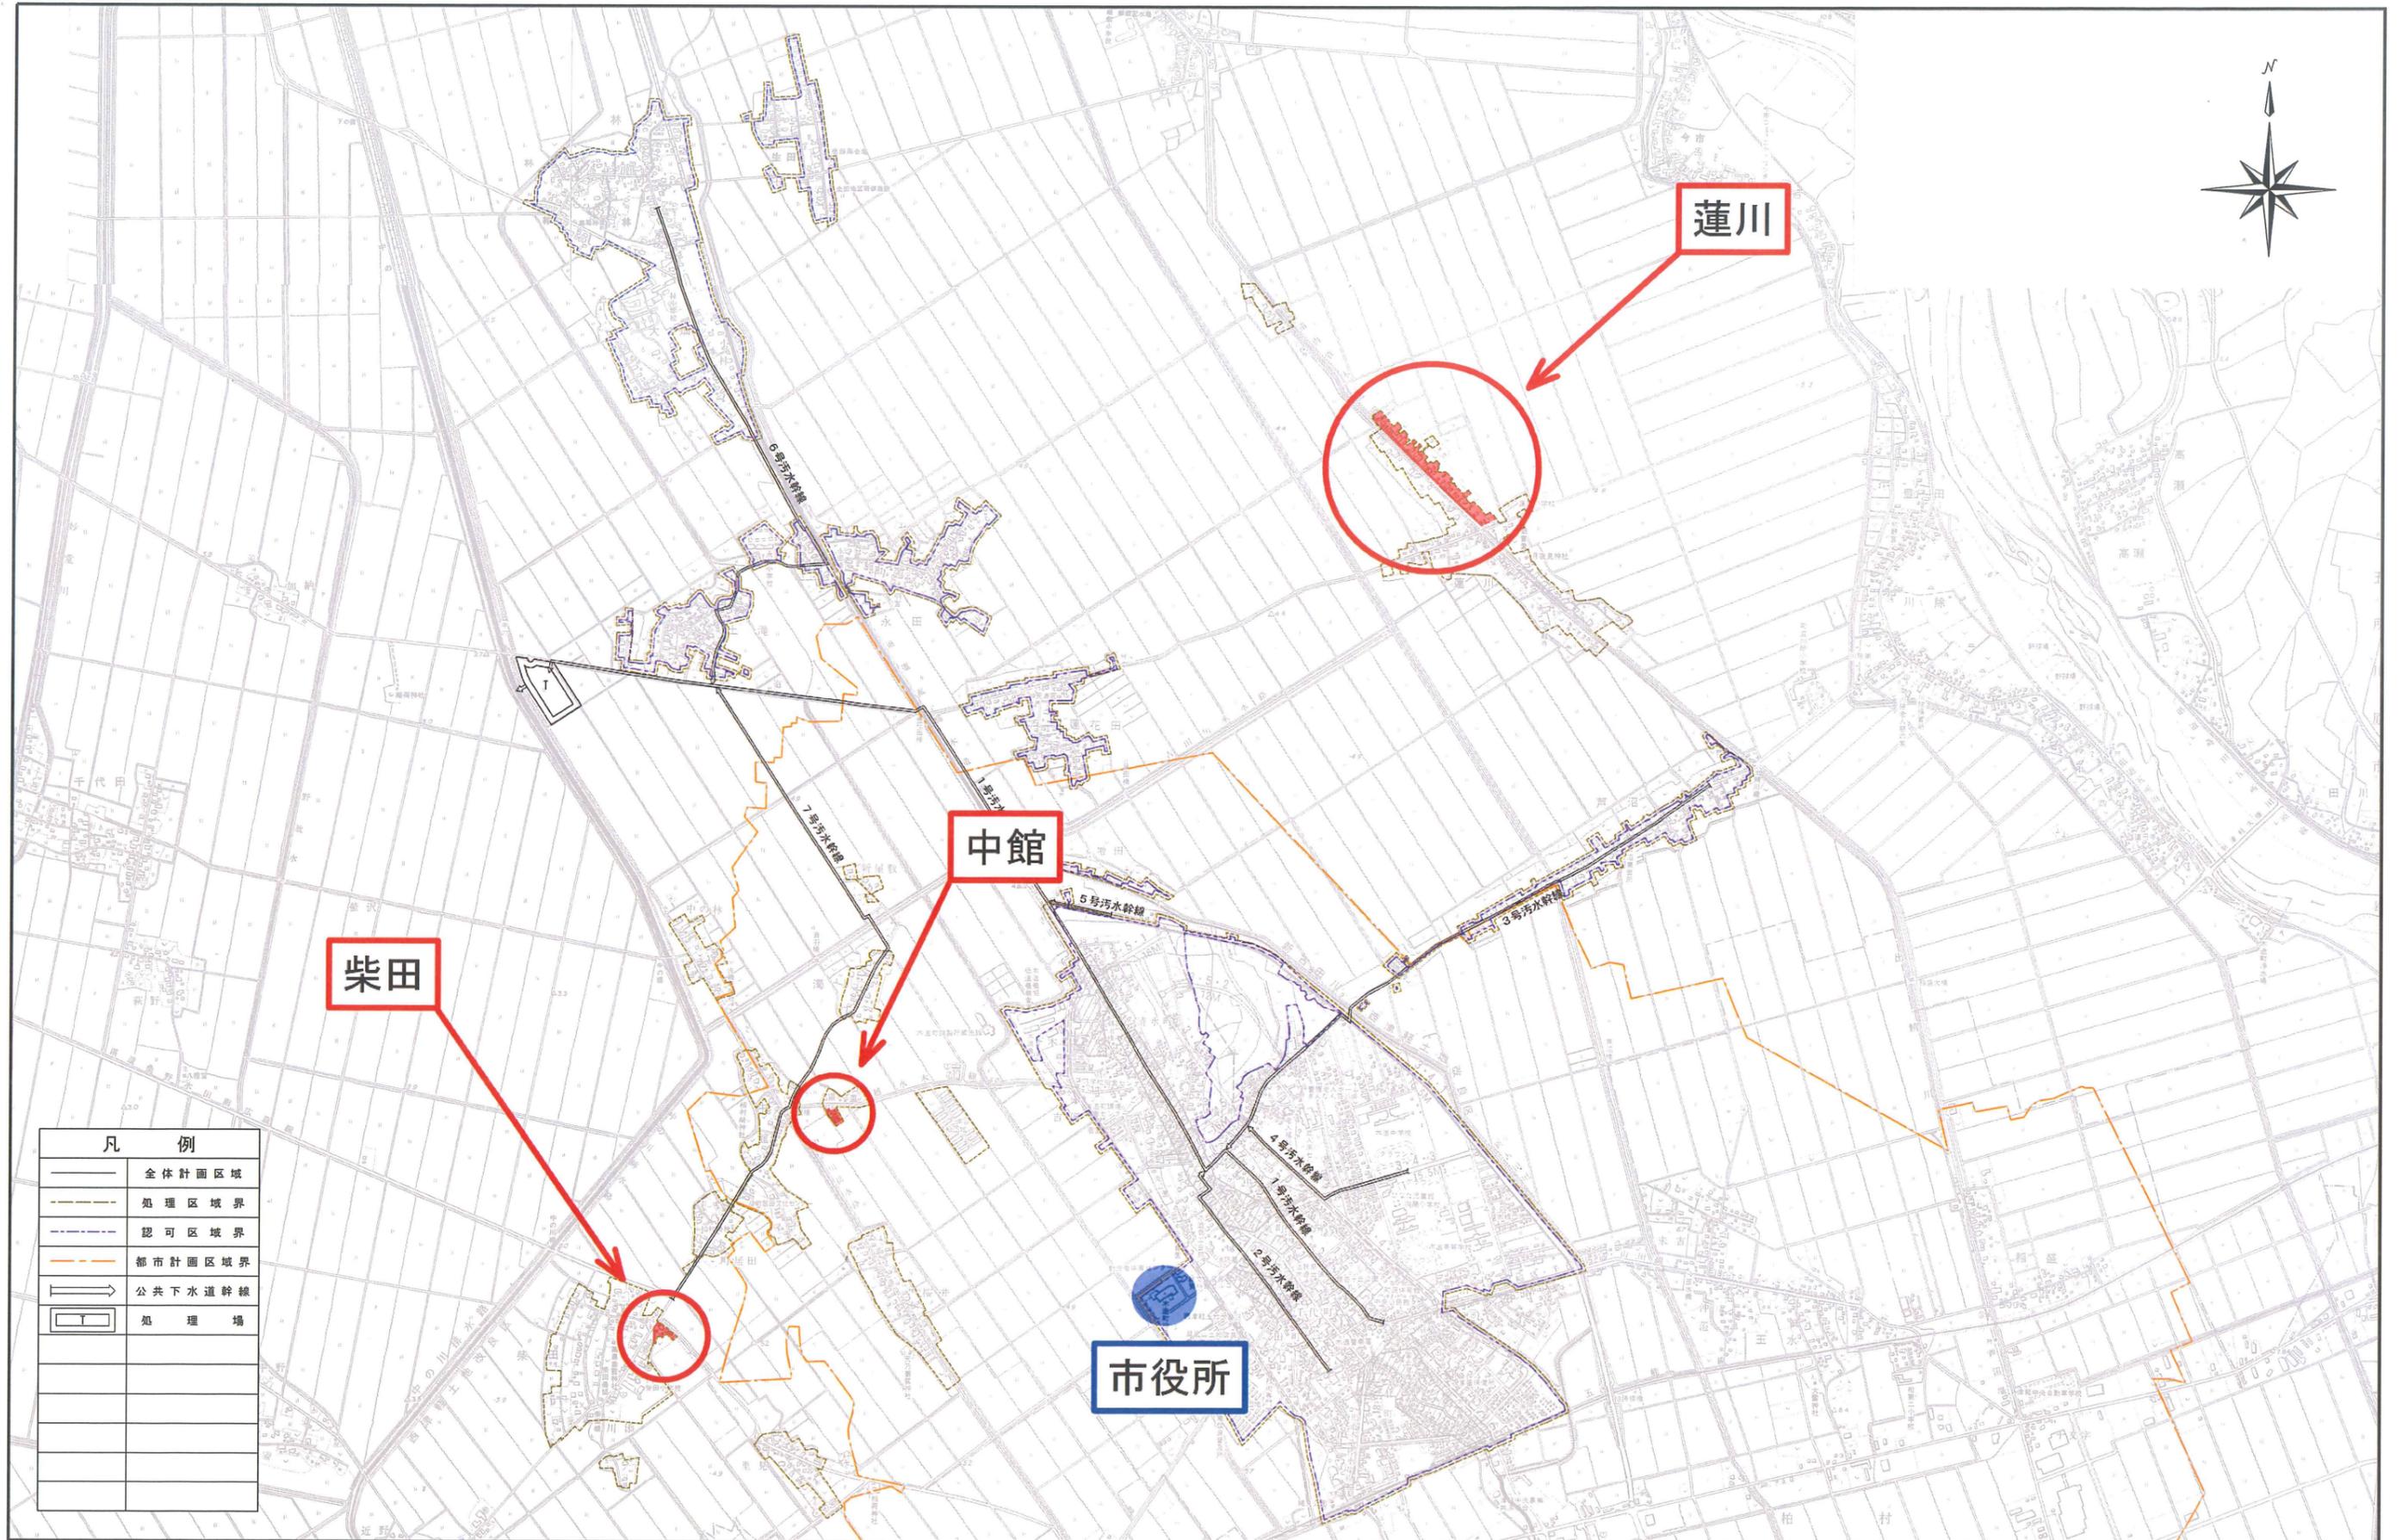

凡 例	
	全体計画区域
	処理区域界
	認可区域界
	都市計画区域界
	公共下水道幹線
	処 理 場

1:10,000
0 100 500 1000m

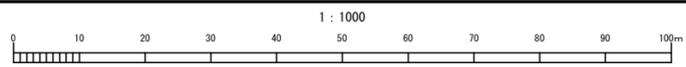


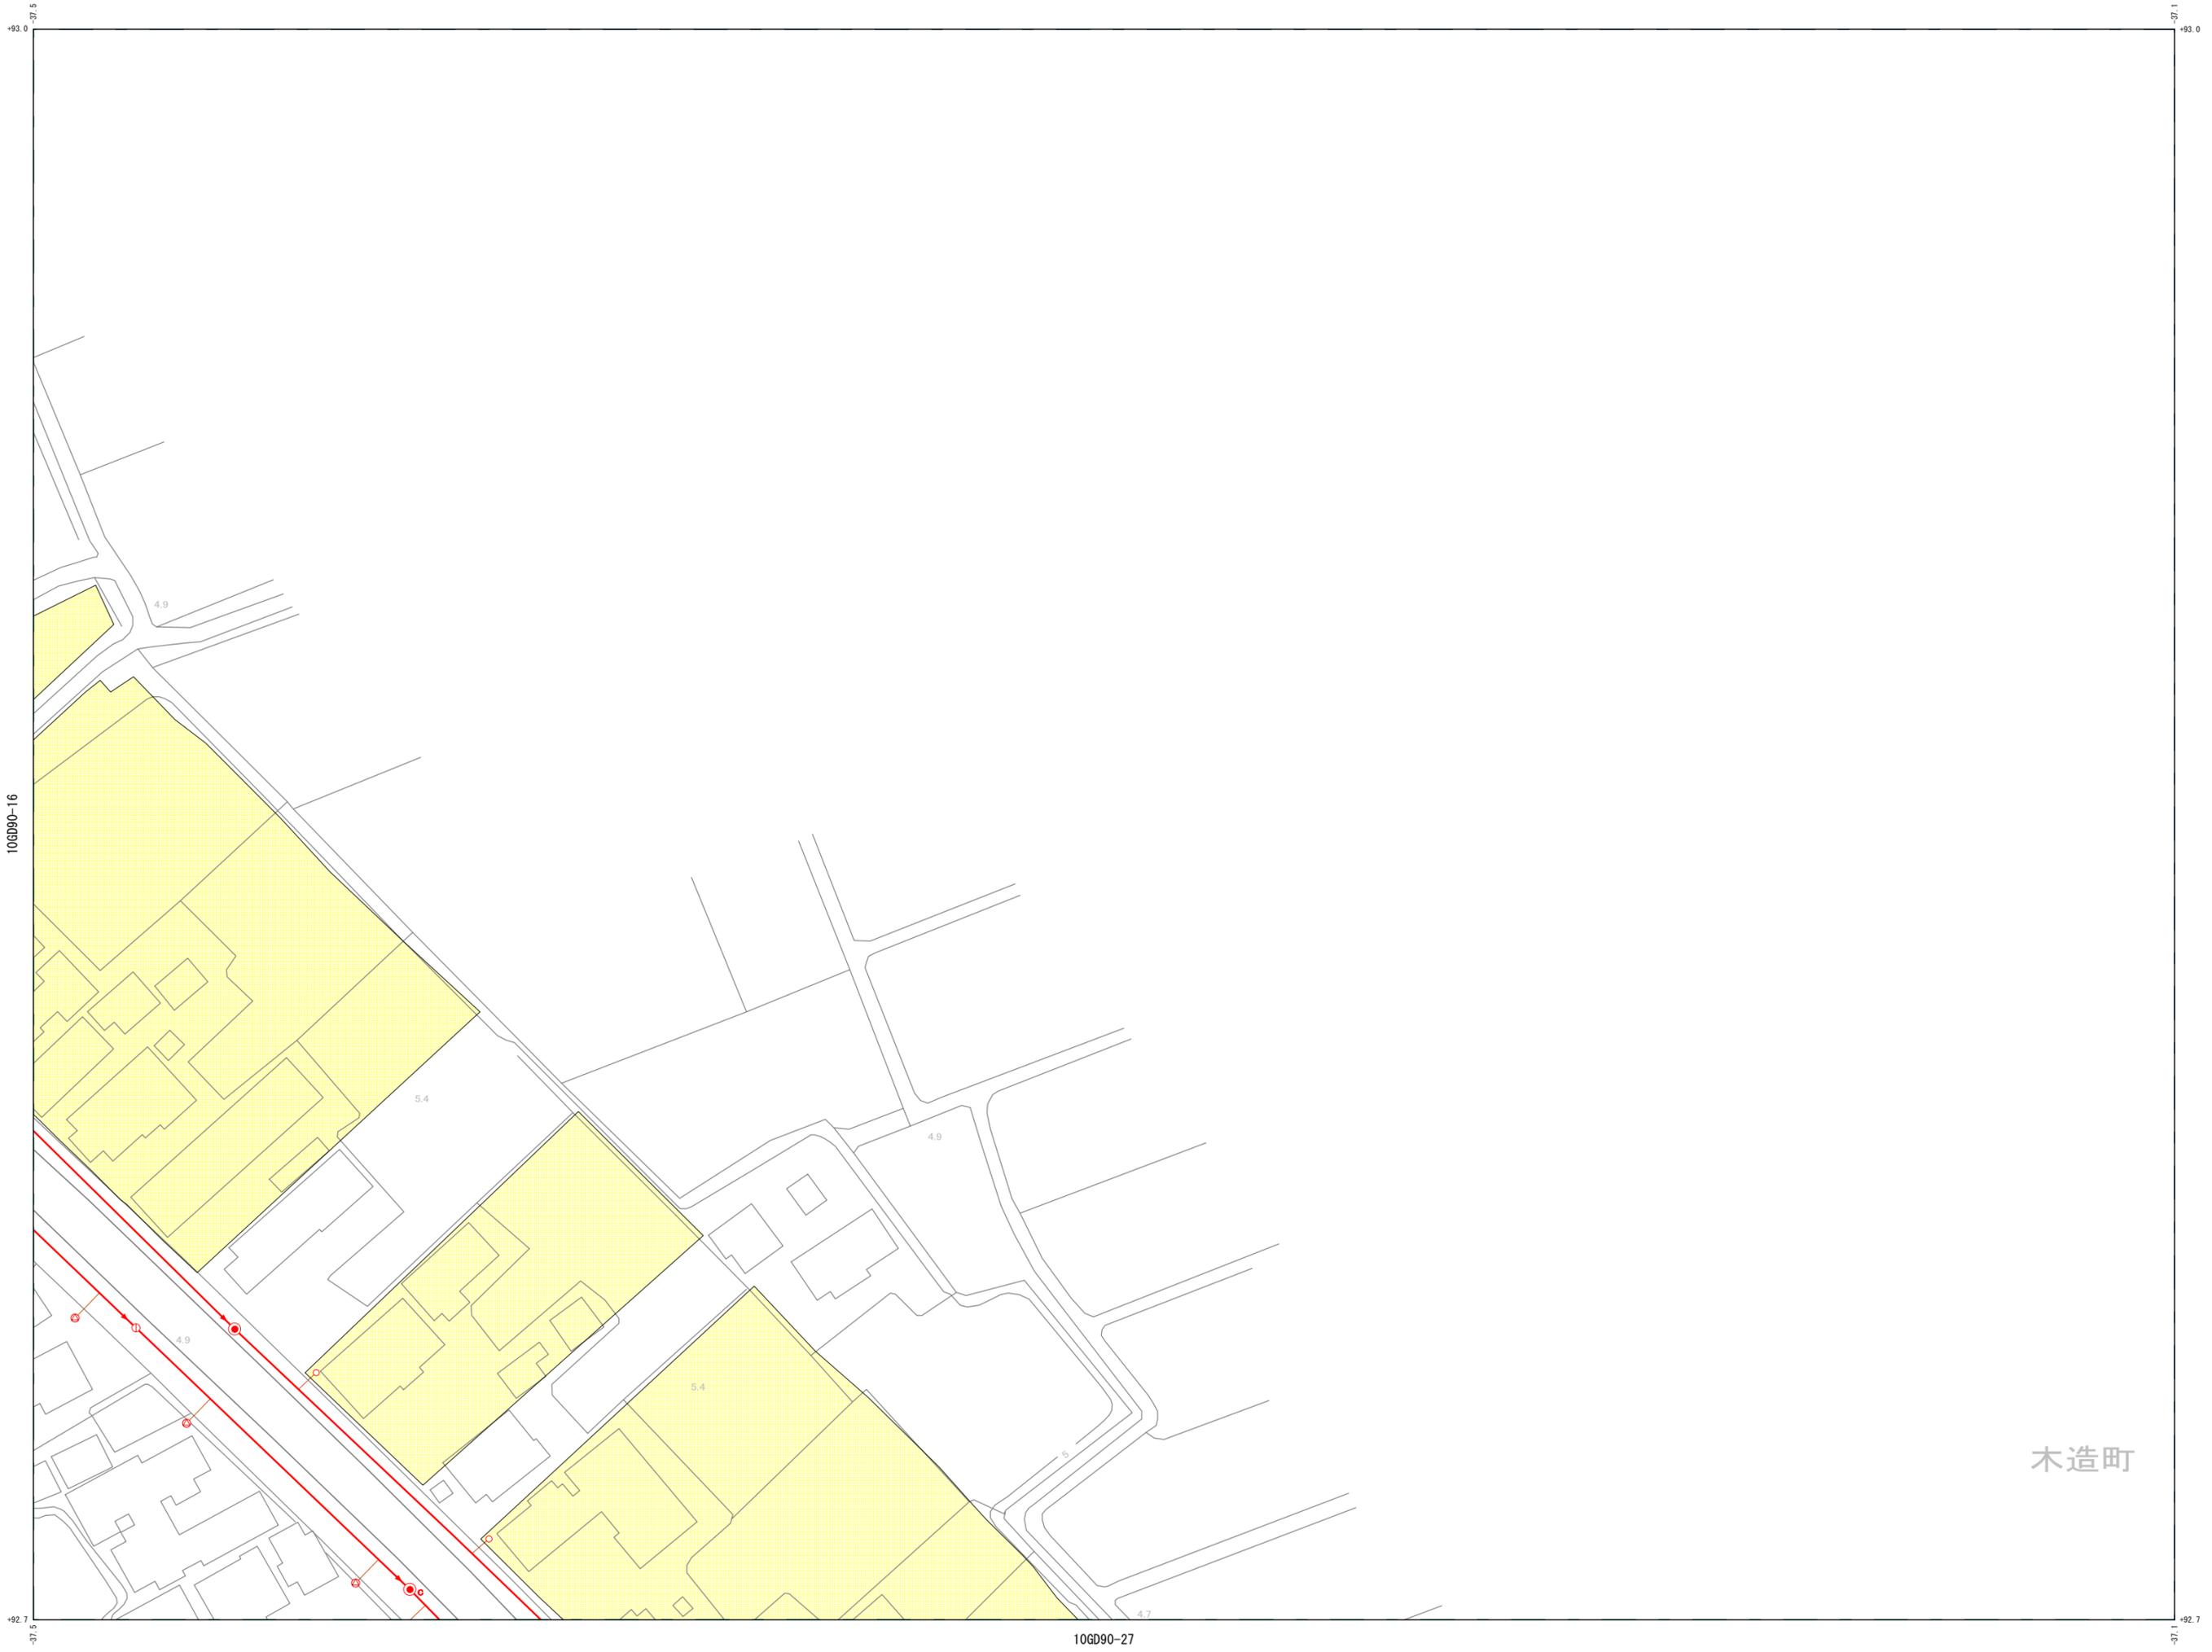

木造町

10GD90-27

1 : 1000

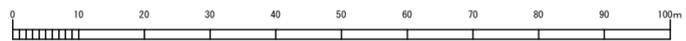

10GD90-17

蓮川

宝船

蓮川


清川

出精川

県道再建・木造線

10GD90-37

1 : 1000

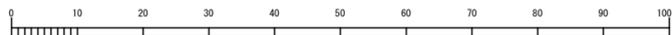




10GD90-26


10GD90-28

令和四年十二月作成

令和四年十二月作成

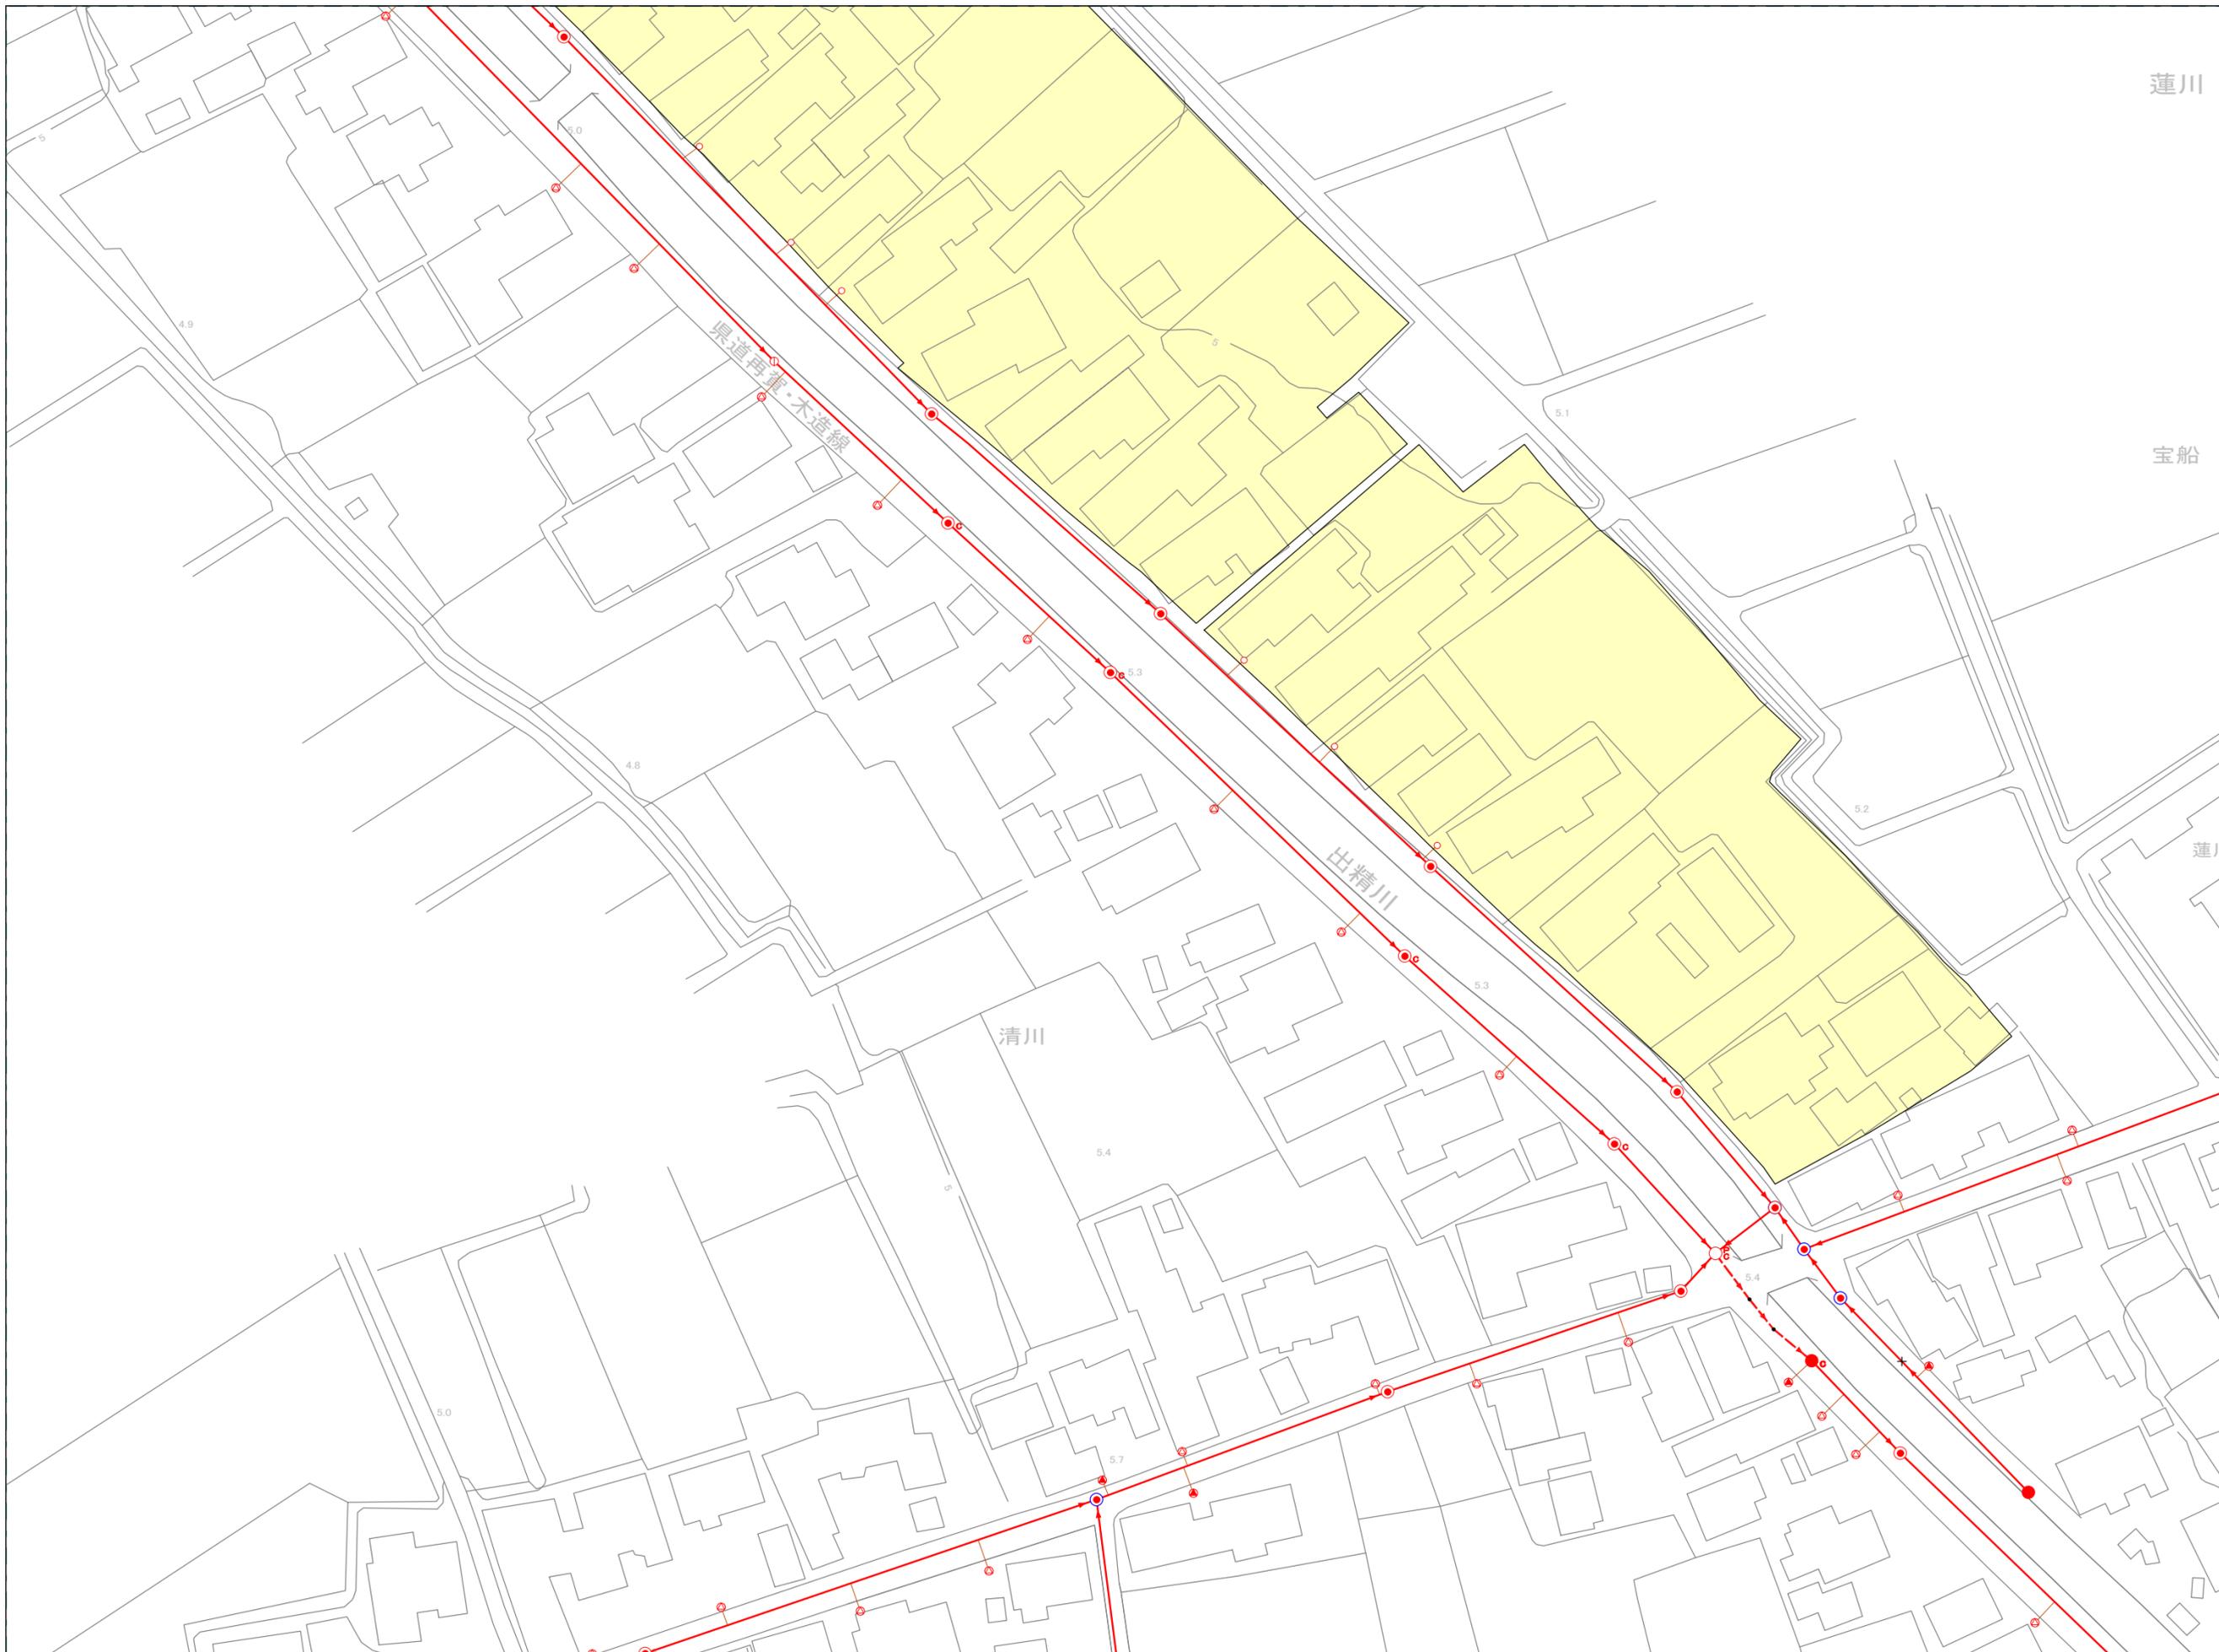

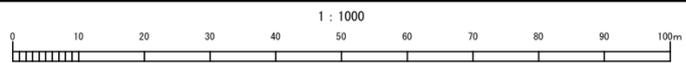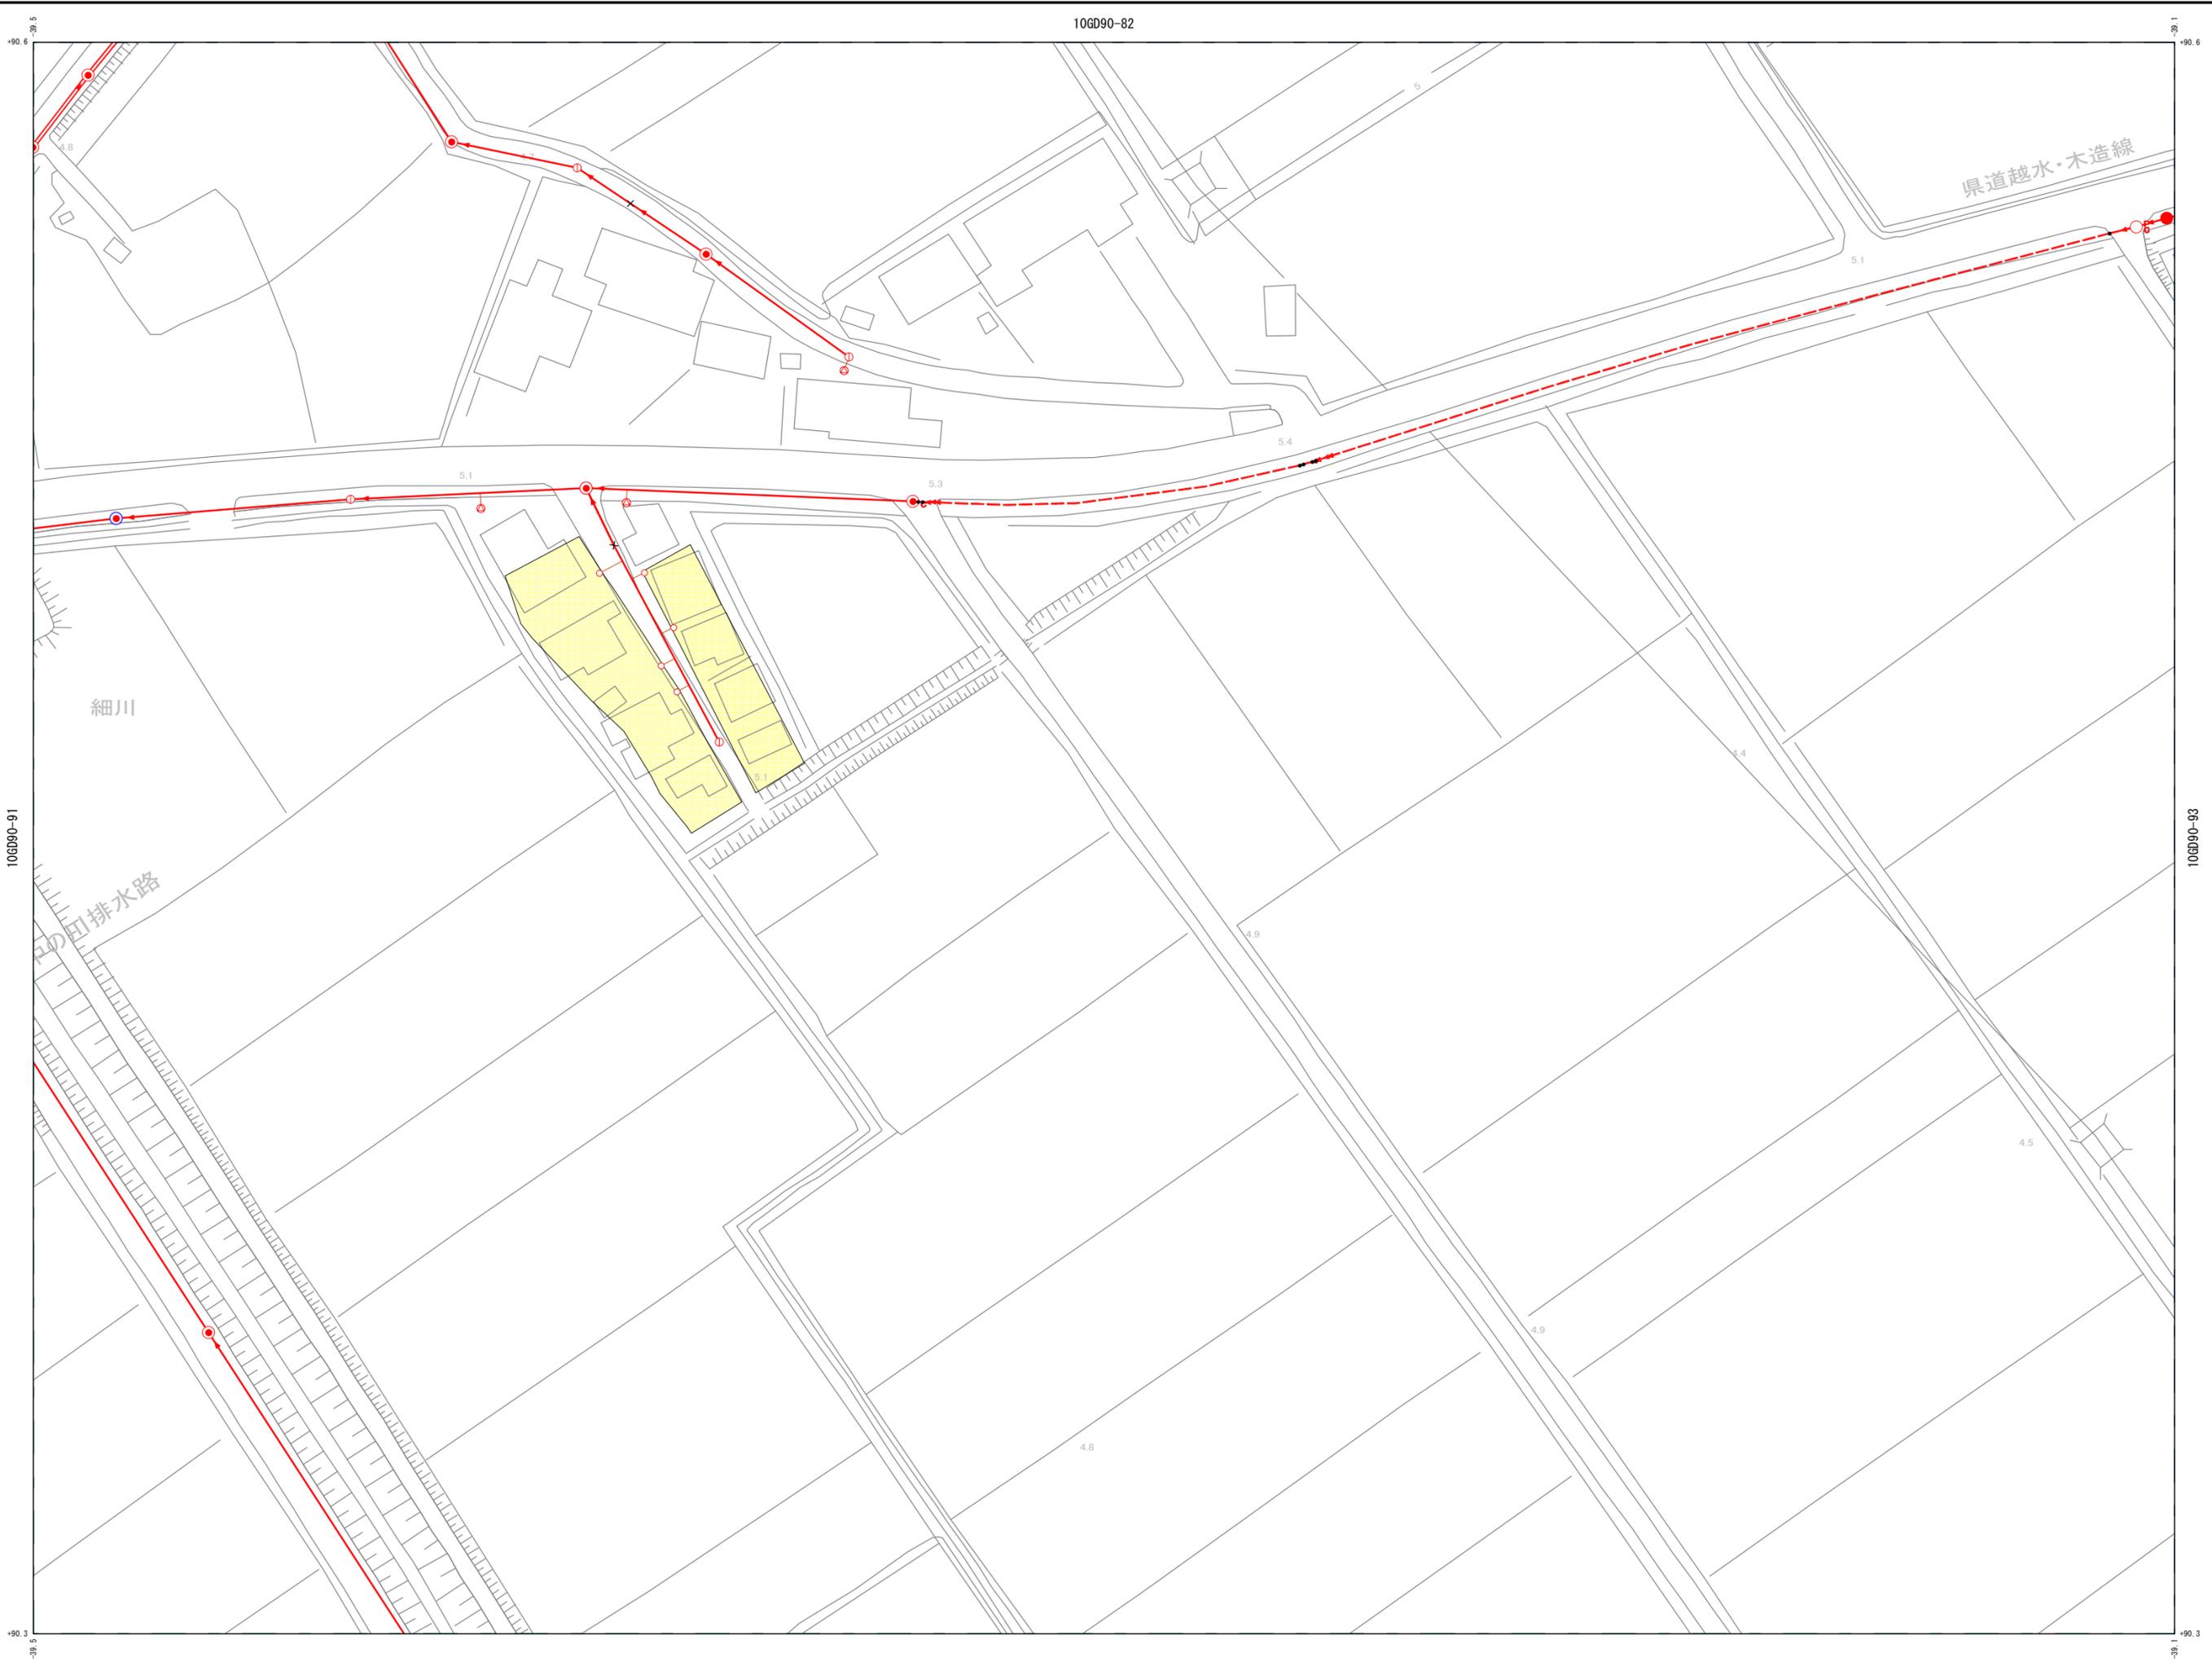


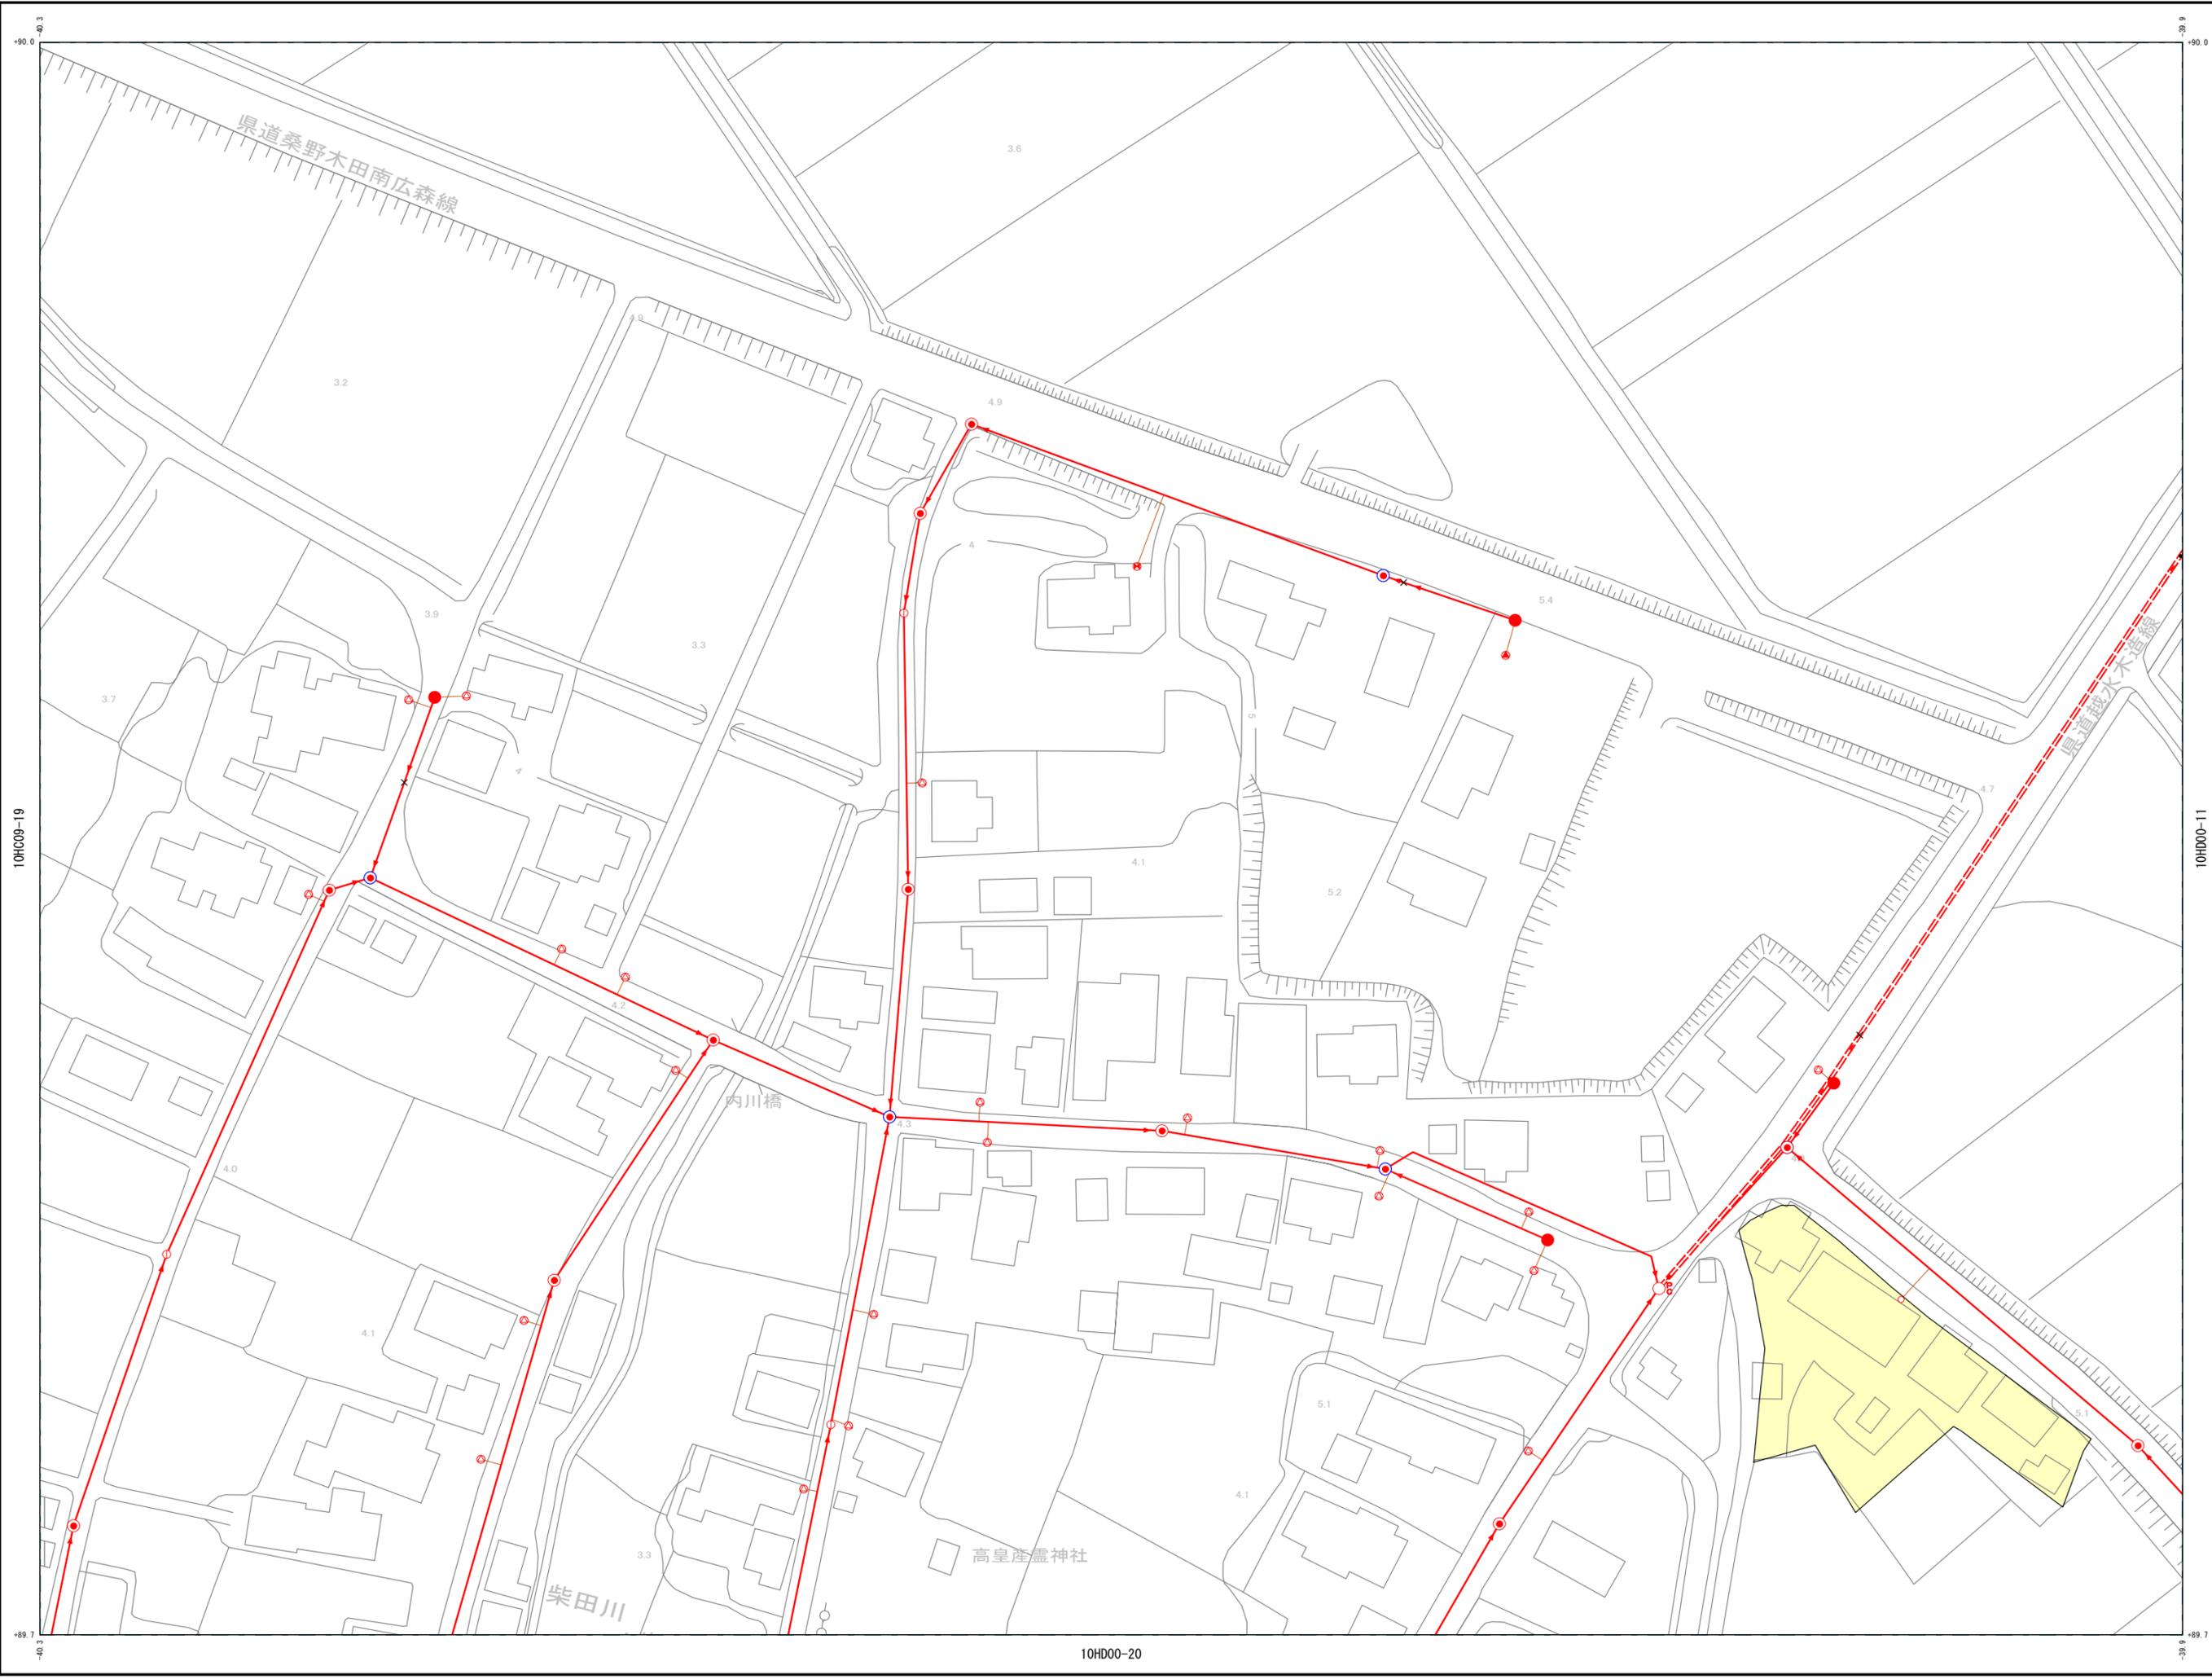

10HC09-19

10HD00-11

10HD00-20

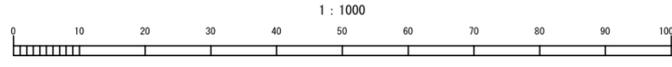

令和四年十二月作成